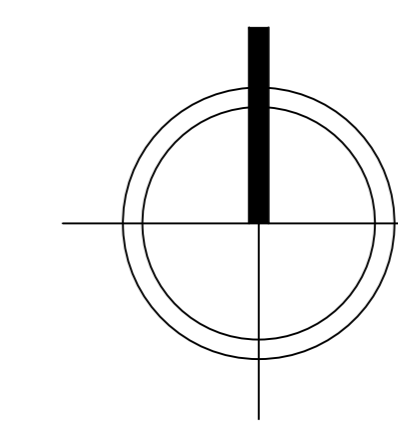
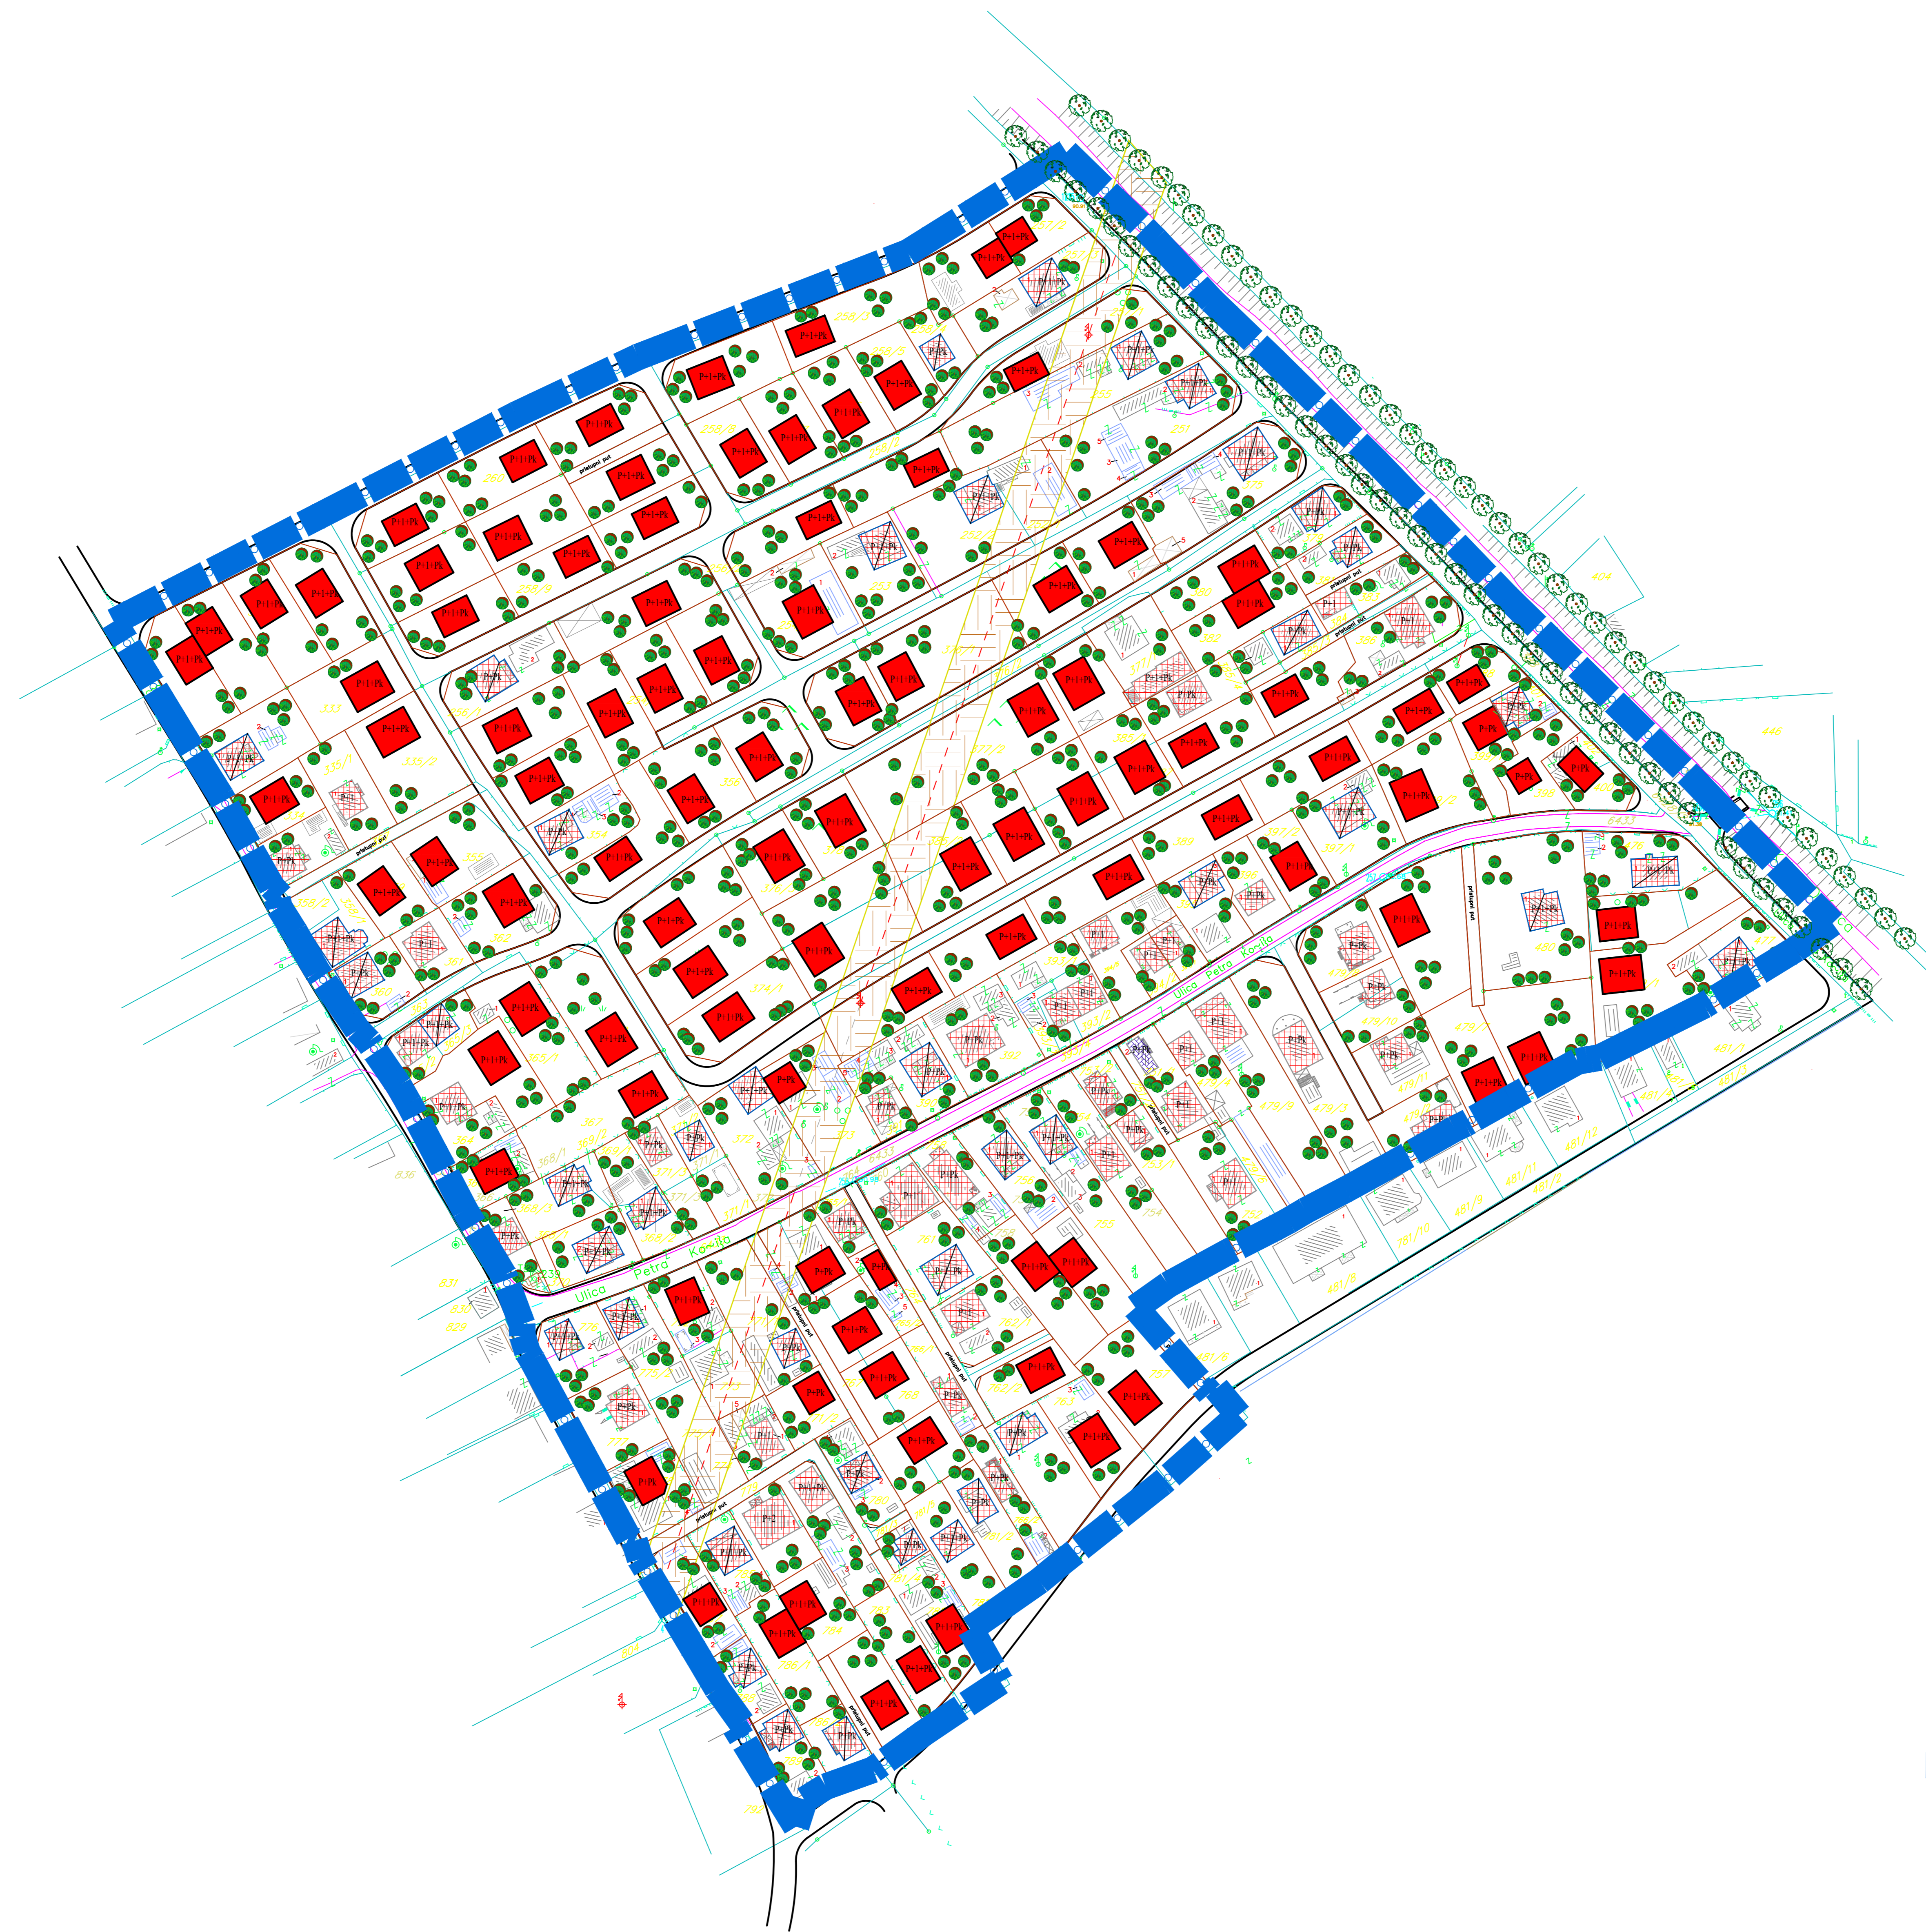


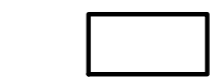
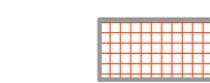

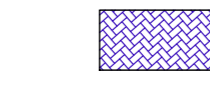






REGULACIONI PLAN "PETAR KOČIĆ" U BIJELJINI



LEGENDA:

-  POSTOJEĆI OBJEKTI
-  POSTOJEĆI OBJEKTI - DOGRADNJE, NADZIDIVANJA (PORODIČNI)
-  PLANIRANI OBJEKTI
- STANOVANJE
 -  POSTOJEĆI PORODIČNO STAMBENI / STAMBENO-POSLOVNI OBJEKTI
 -  PLANIRANI PORODIČNO STAMBENI / STAMBENO-POSLOVNI OBJEKTI
- PRIVREDNE DJELATNOSTI
 -  POSTOJEĆI POSLOVNI OBJEKTI U OKVIRU STANOVANJA
- SAOBRAĆAJNE POVRŠINE I OBJEKTI
 -  SAOBRAĆAJNICE
- ZAŠTITNE POVRŠINE
 -  ZAŠTITNI DRVOREDI
 -  DVORIŠNO ZELENILO PORODIČNOG STANOVANJA
 -  GRANICA OBUHVATA REGULACIONOG PLANA

PROSTORNA ORGANIZACIJA

R 1:1000

PRILOG BR. 7.



DOO "ZAVOD ZA URBANIZAM I PROJEKTOVANJE"
BIJELJINA